



LINDEN AVENUE

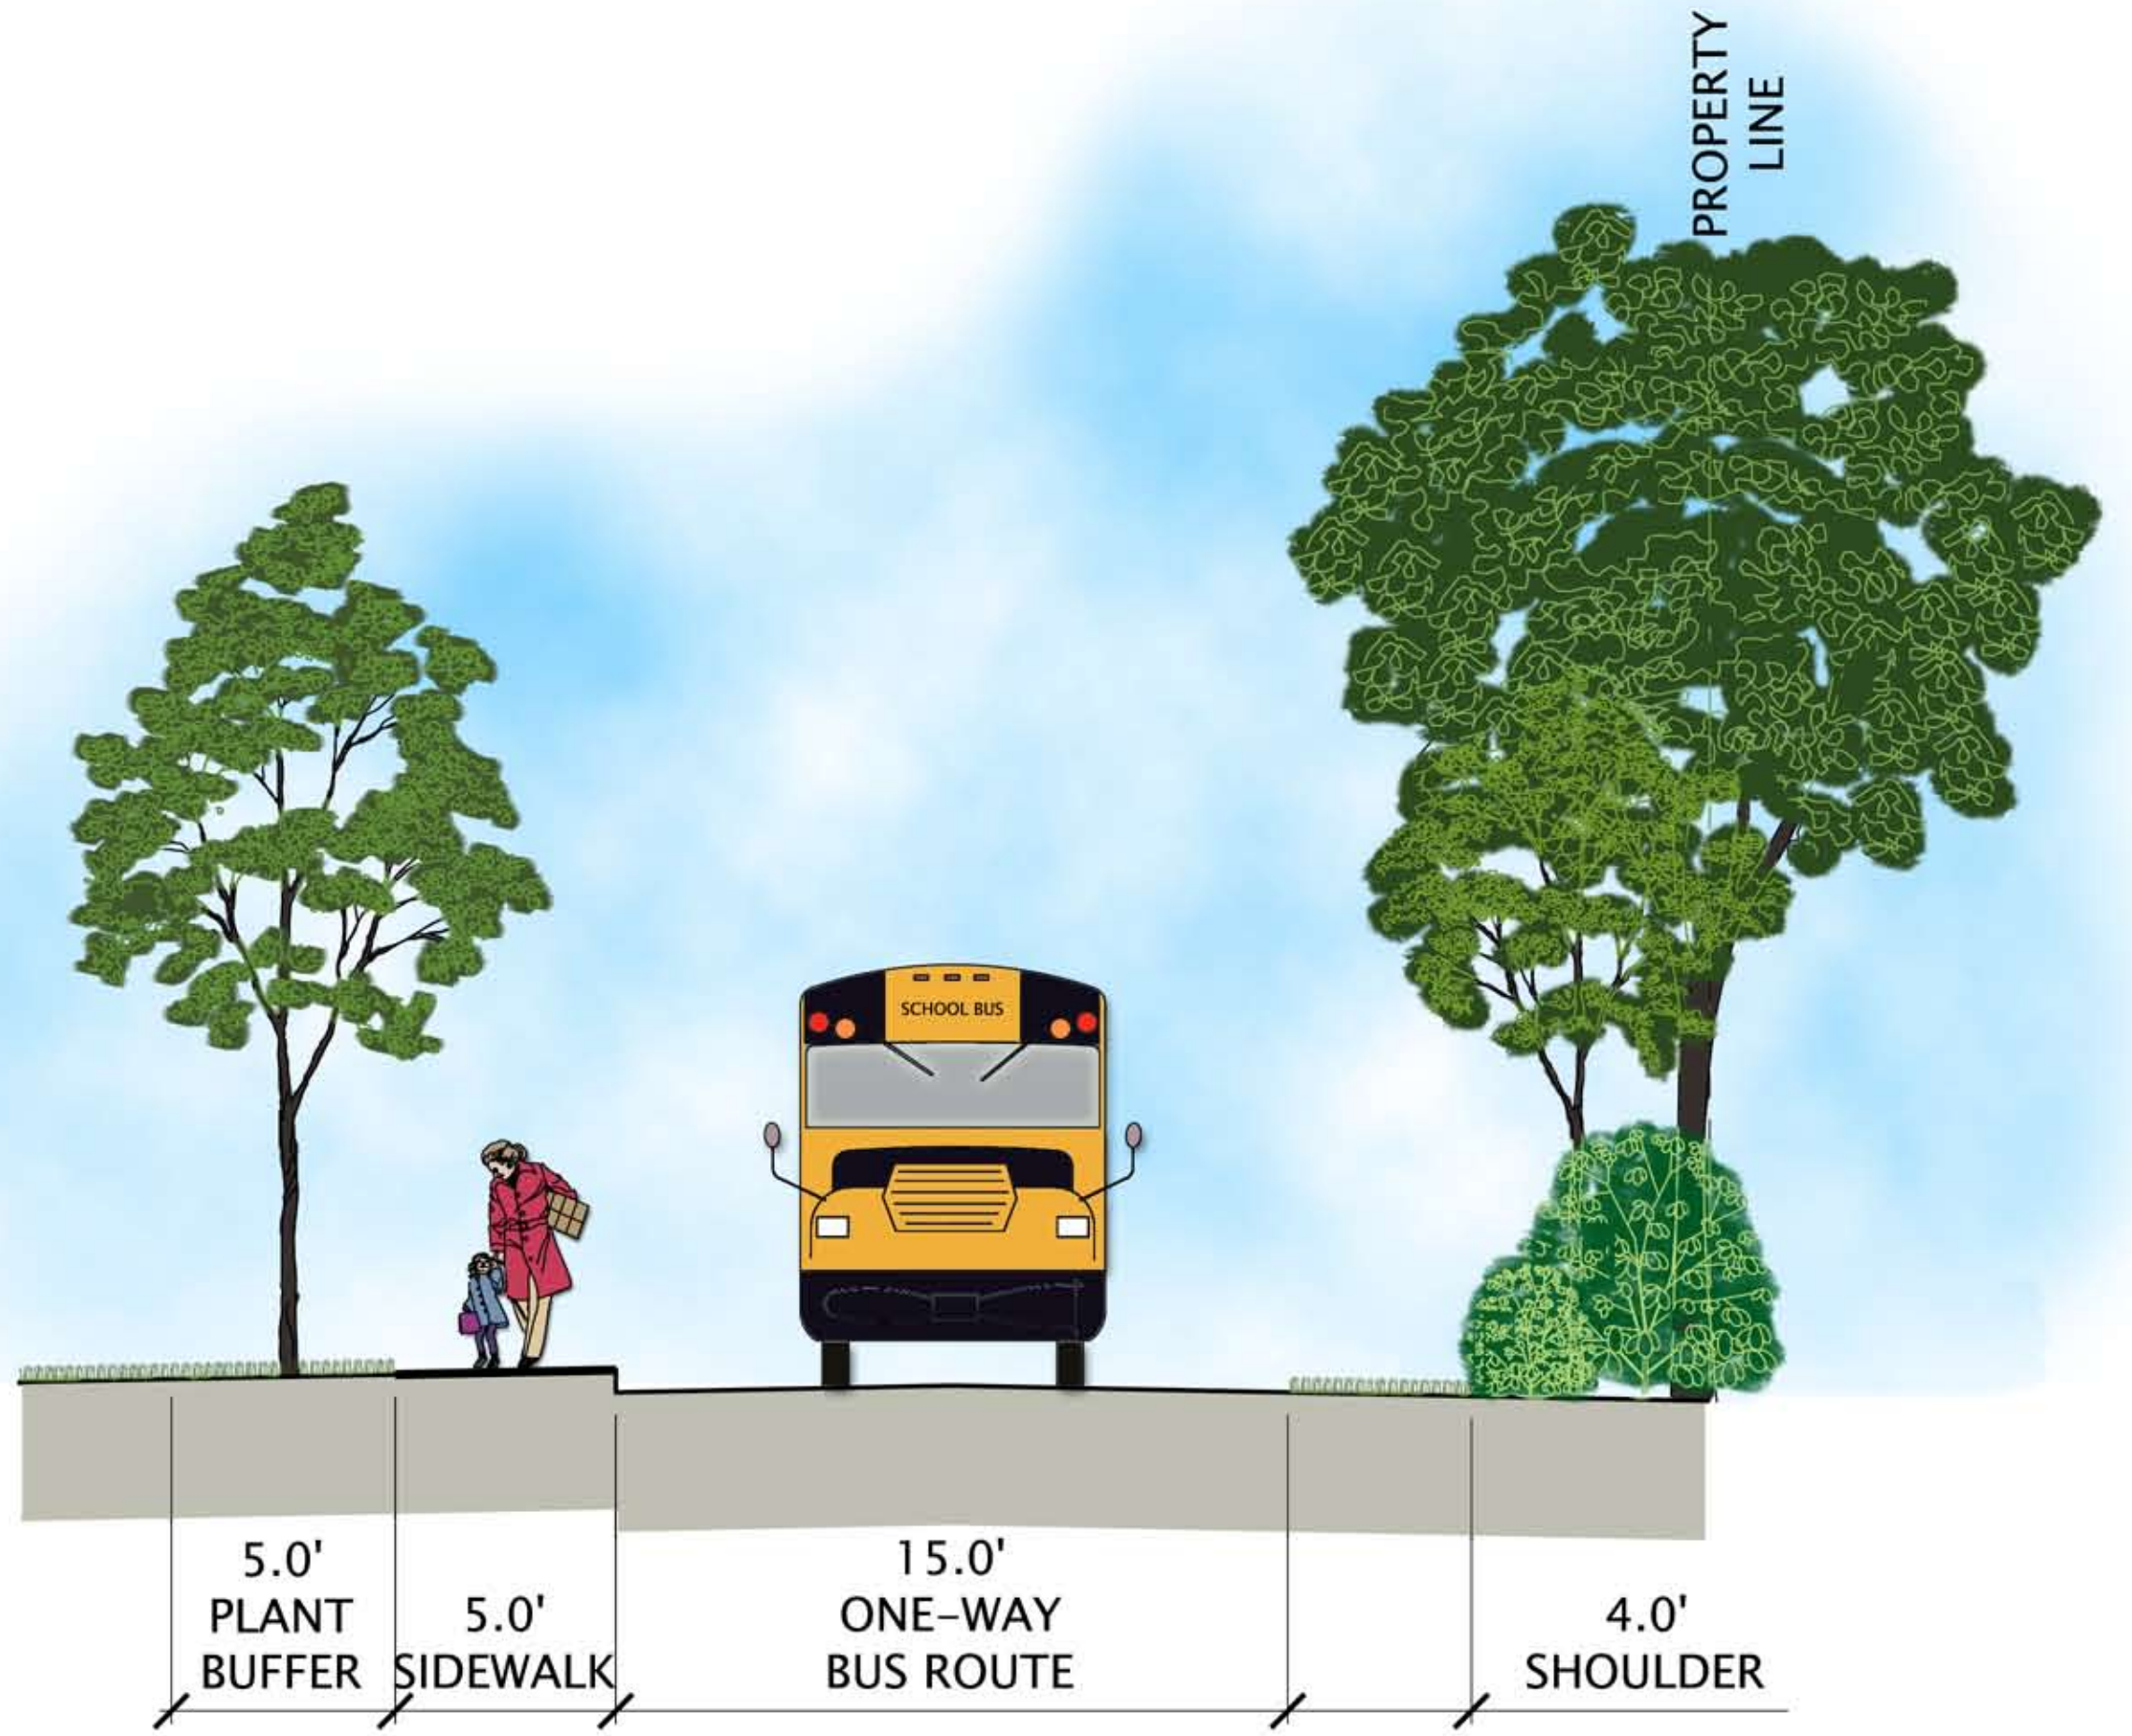

BUS ROUTE

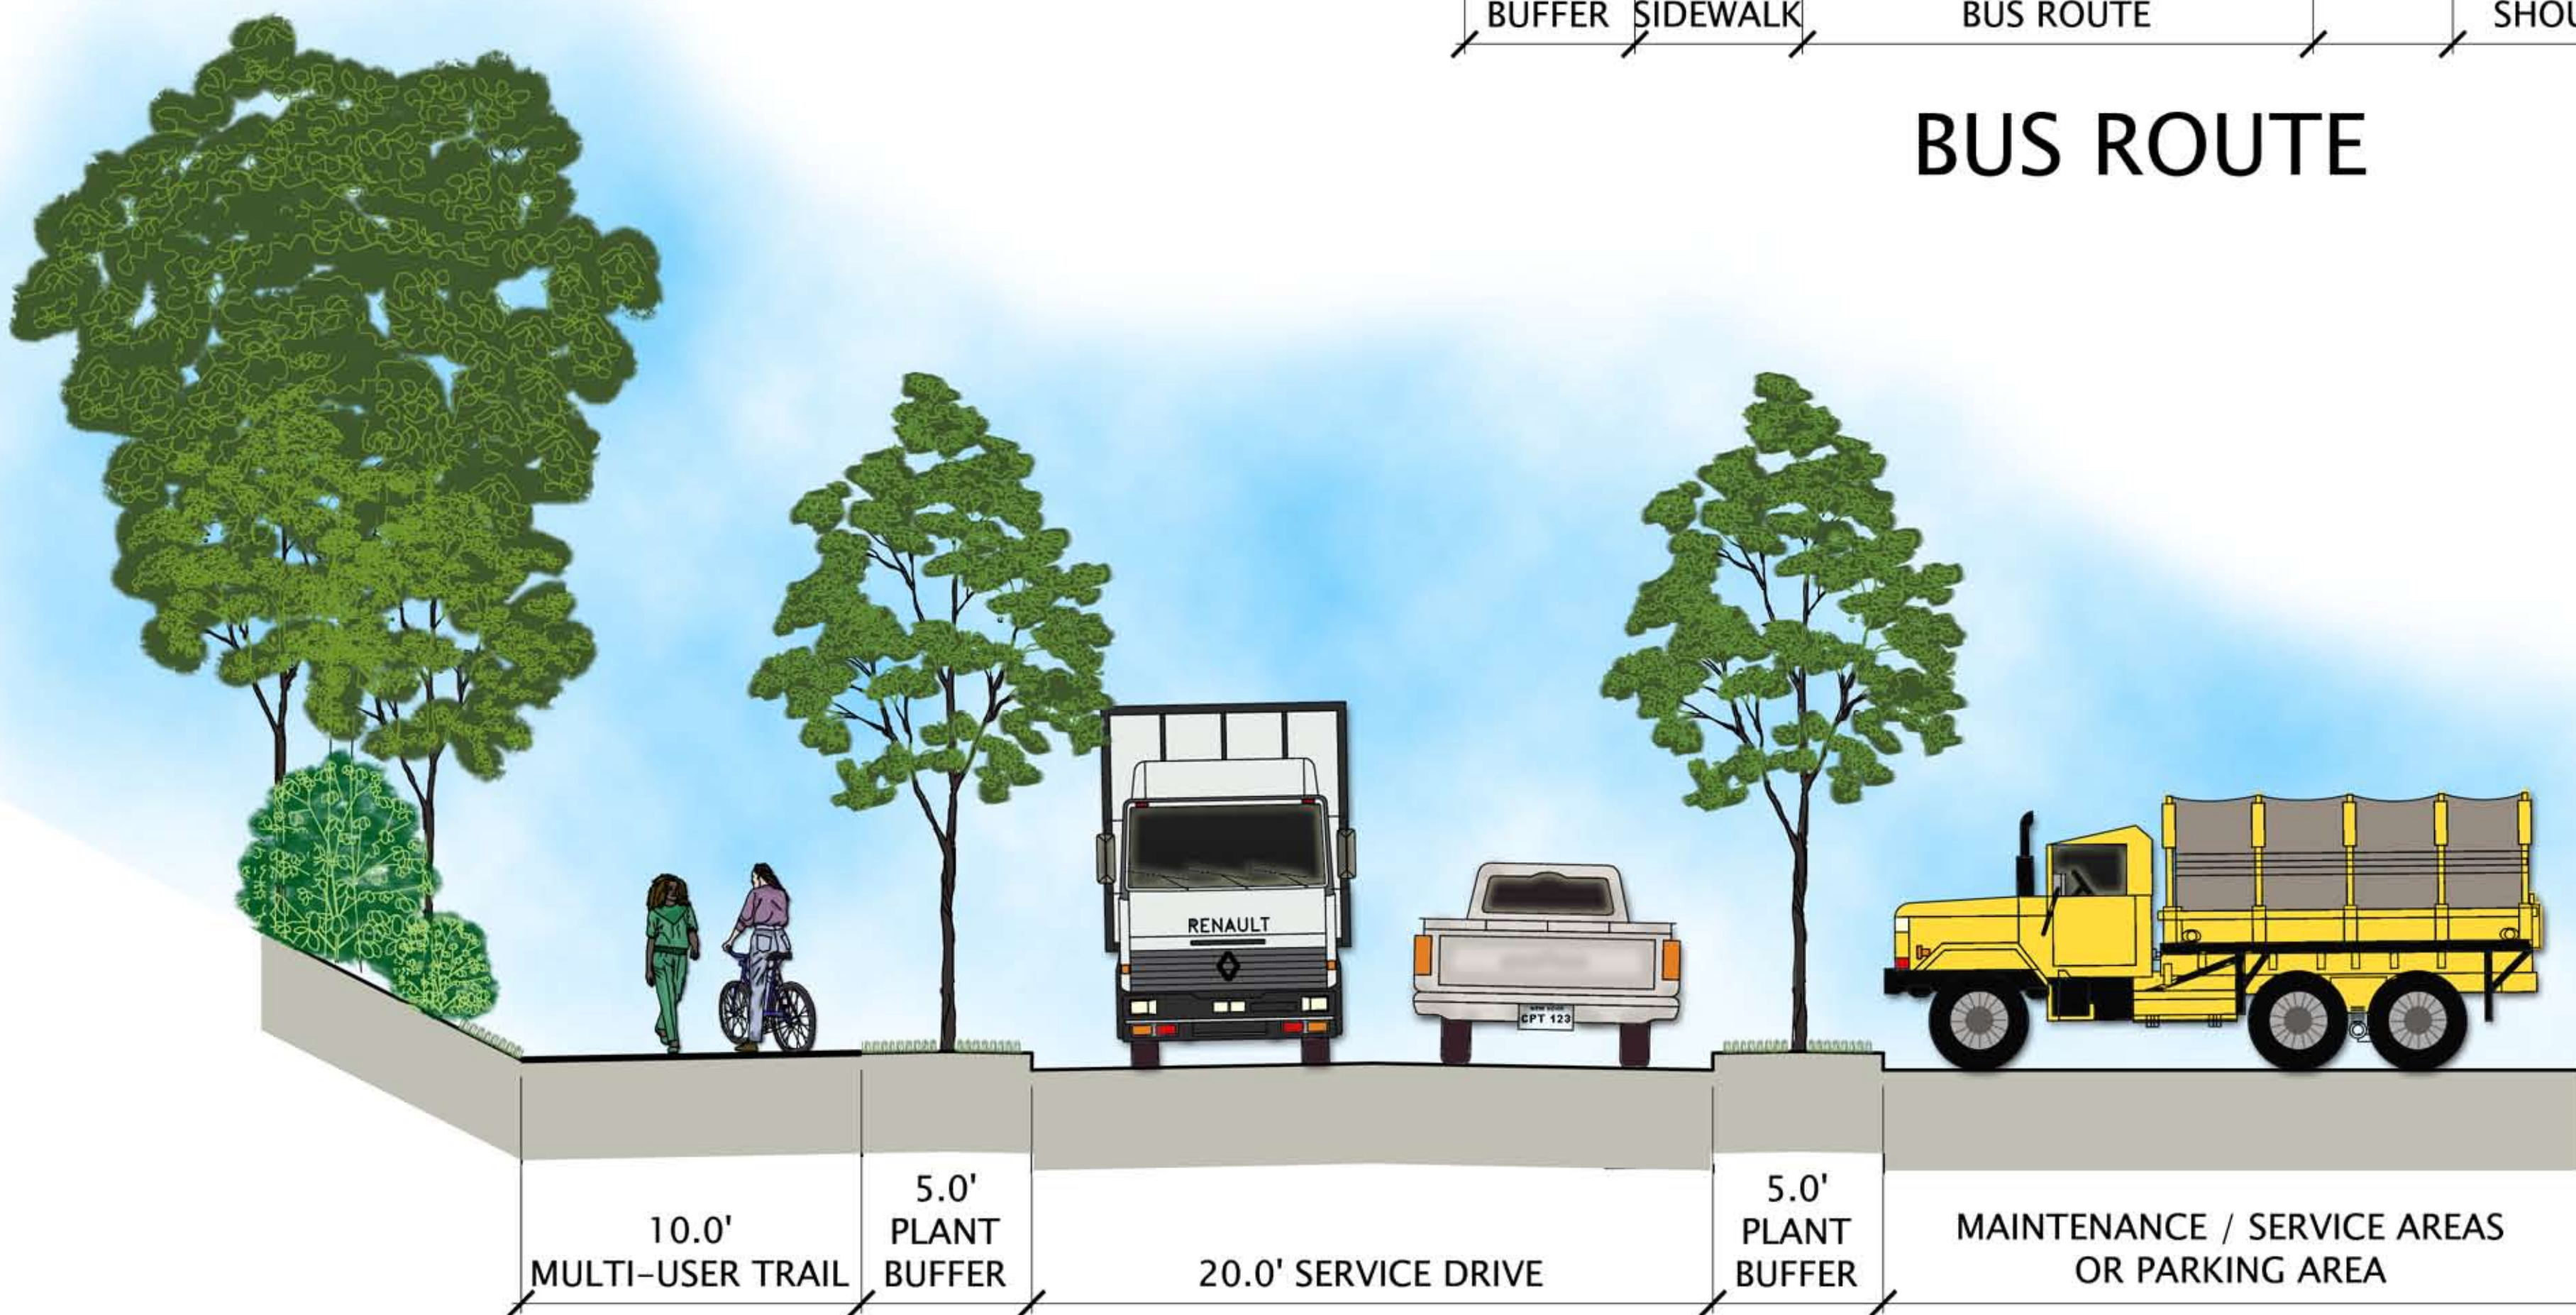

SERVICE ROAD



TRANSPORTATION CORRIDORS

VILLAGE GATEWAY IMPROVEMENT PROJECT
COOPERSTOWN, NEW YORK

Landscape Architecture,
Engineering & Planning, P.C.
157 Lake Ave. Saratoga Springs, NY 12866
Phone: 518/584-8661 Fax: 518/584-8651

SCALE: 1/4" = 1'-0"